


0 250 500 1000

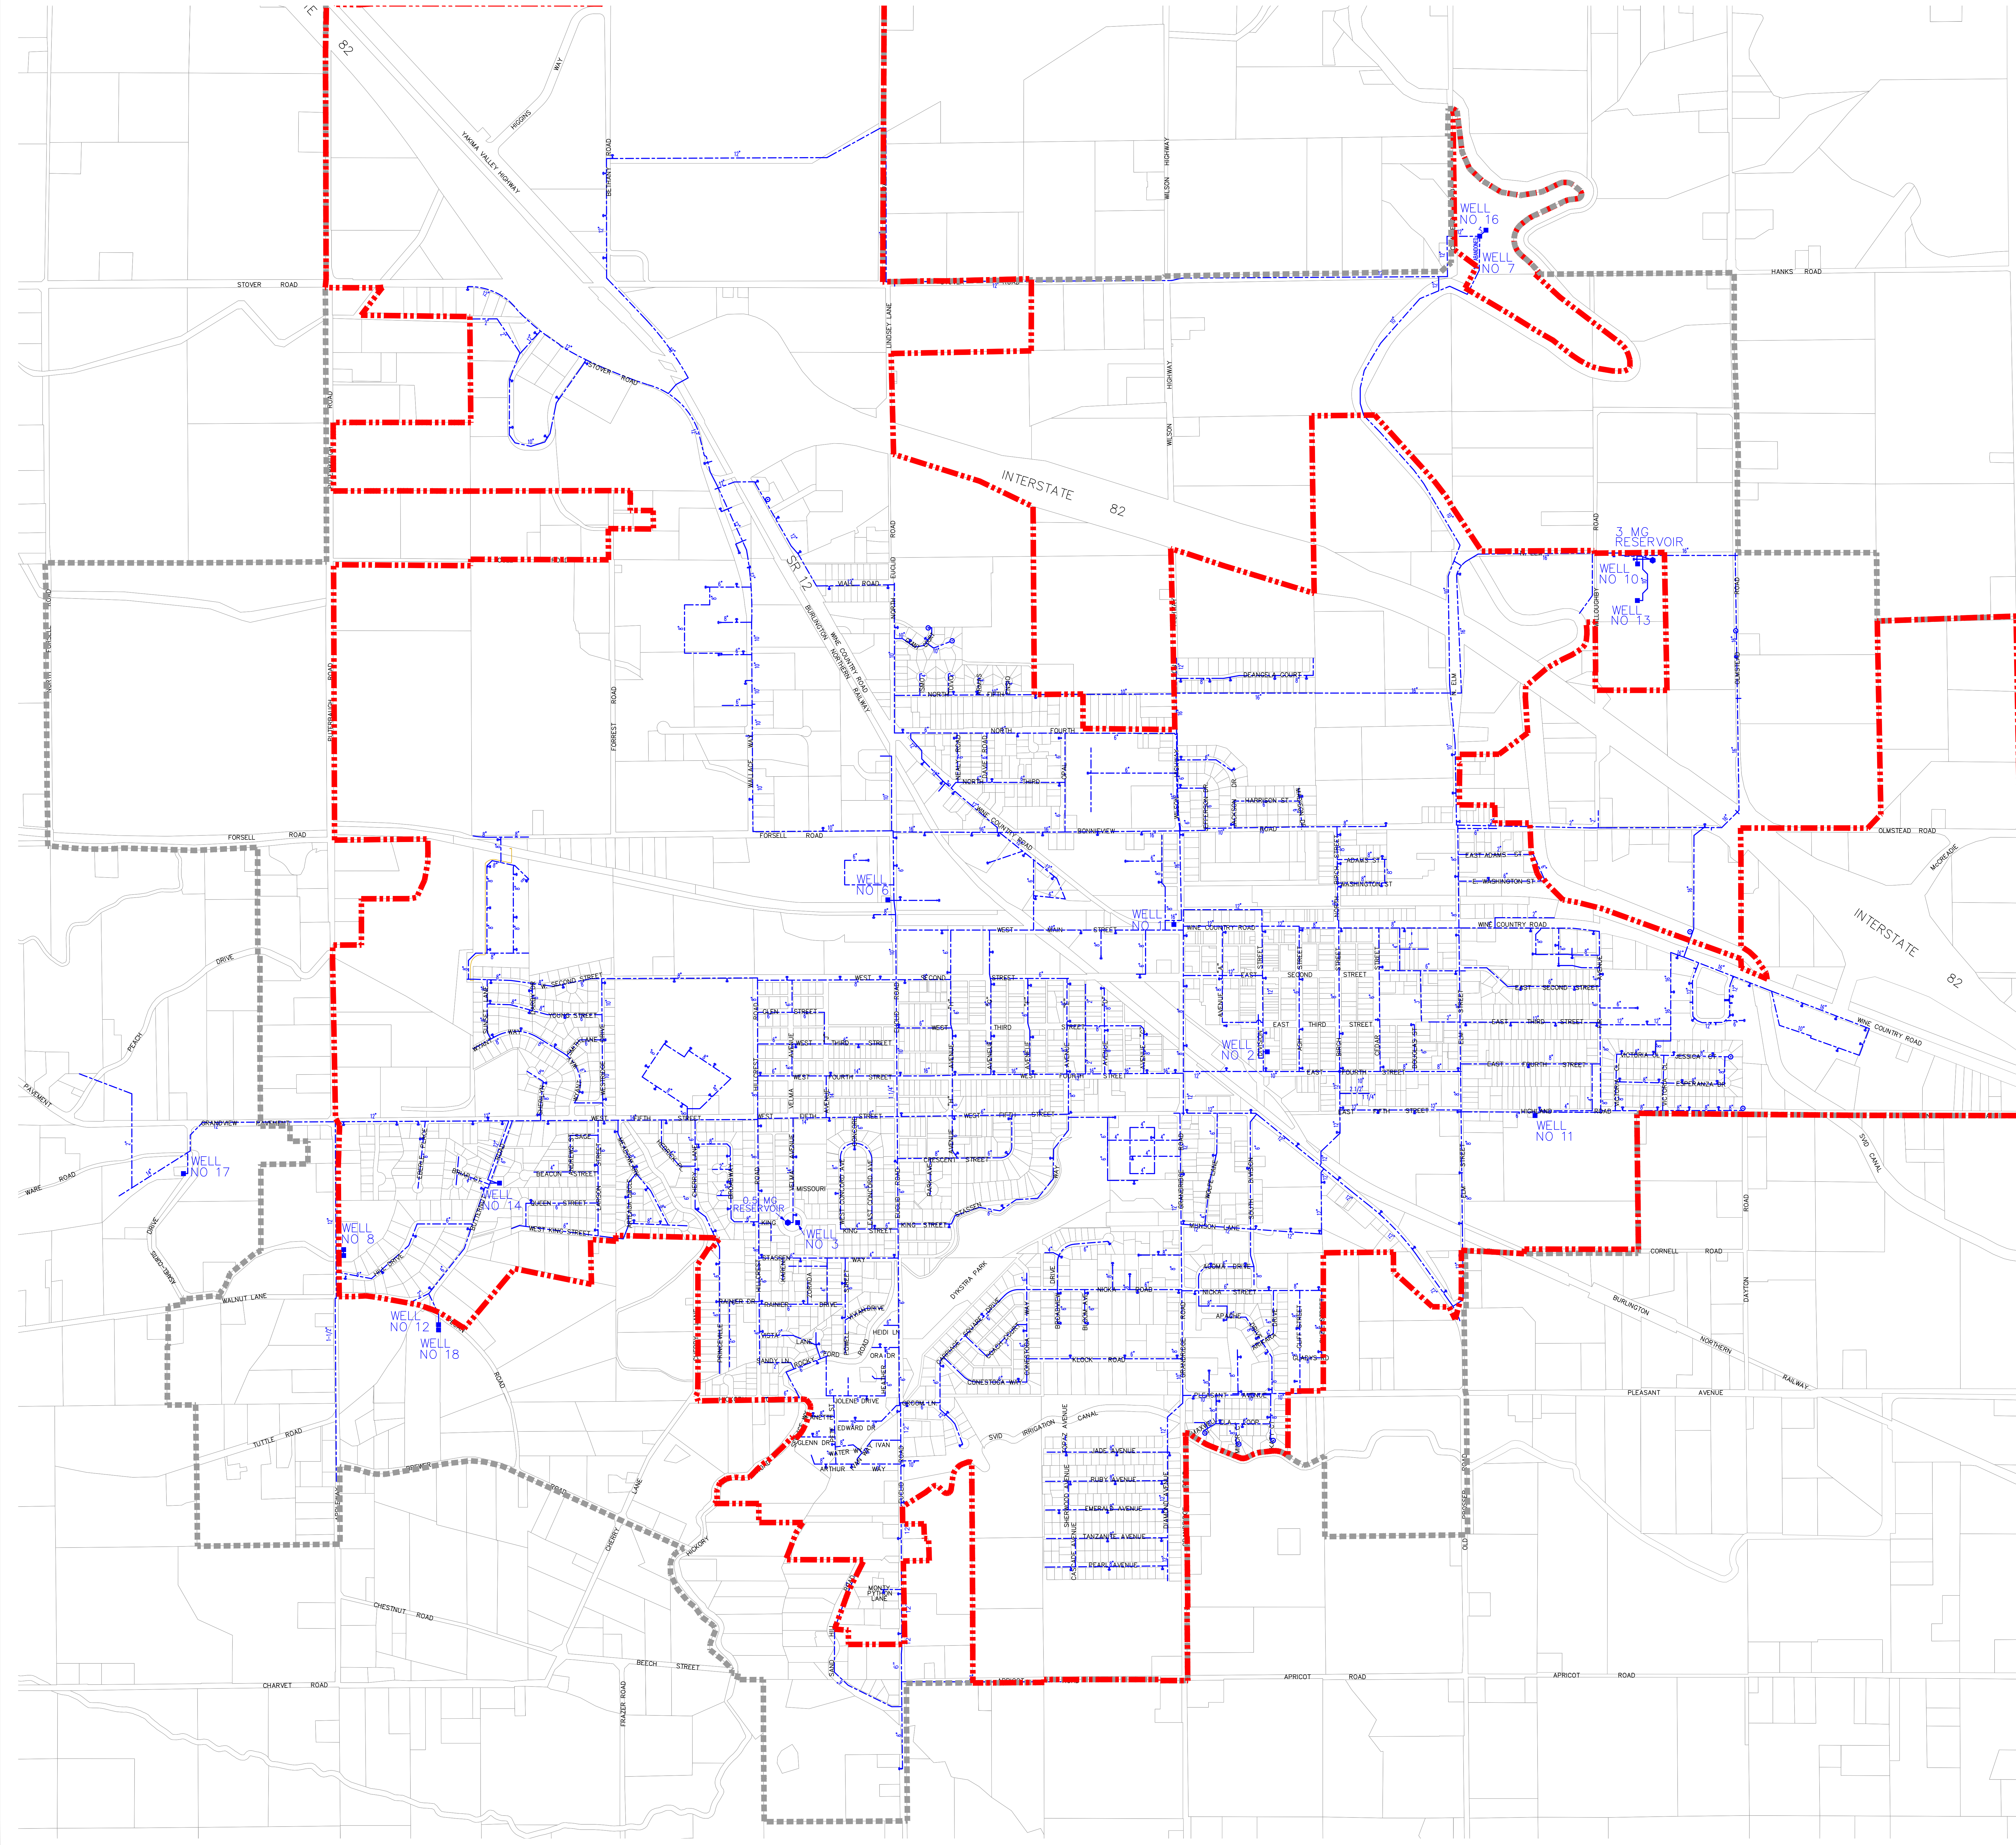

CITY OF GRANDVIEW

Existing Water System

LEGEND

- - - - - CITY LIMITS
- - - - - URBAN GROWTH AREA
- + FIRE HYDRANT
- PUMP HOUSE
- RESERVOIR
- AIR RELEASE VALVE
- WATER MAIN



2803 River Road
Yakima, WA 98902
509.966.7000
Fax 509.965.3800
www.hlacivil.com